
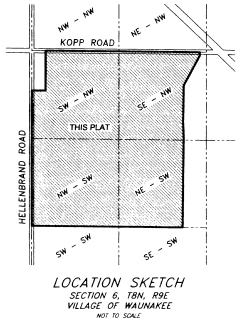


WESTBRIDGE

Part of the Southwest $\frac{1}{4}$ of the Northwest $\frac{1}{4}$, part of the Southeast $\frac{1}{4}$ of the Northwest $\frac{1}{4}$, part of the Northeast $\frac{1}{4}$ of the Southwest $\frac{1}{4}$ and the Northwest $\frac{1}{4}$ of the Southwest $\frac{1}{4}$ all located in Section 6, T8N, R9E, Village of Waunakee, Dane County, Wisconsin

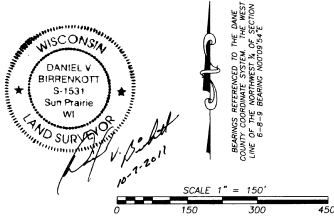

There are no objections to this plat with respect to Secs. 236.15, 236.16, 236.20 and 236.21(1) and (2), Wis. Stats. as provided by s. 236.12, Wis. Stats.

Certified *October 20, 2011*

Benji M. Dwyer
Department of Administration

Revised: October 6, 2011

BIRRENKOTT SURVEYING

BIRRENKOTT SURVEYING INC.
1677 N. BRISTOL STREET
SUN PRAIRIE, WIS. 53590
608-837-7463



PREPARED FOR:
DON HERNEY
3564 EGRE ROAD
DEFOREST, WI 53532
608-837-0102

L:\2005\051294\051294-2011\051294-FP-C

J:\2005\1\CARLSON\051294-FP-C

SHEET 1 OF 5

051294-FP-C


Document No. 4802499

SHEET 5

SHEET 2

SHEET 3

SHEET 4

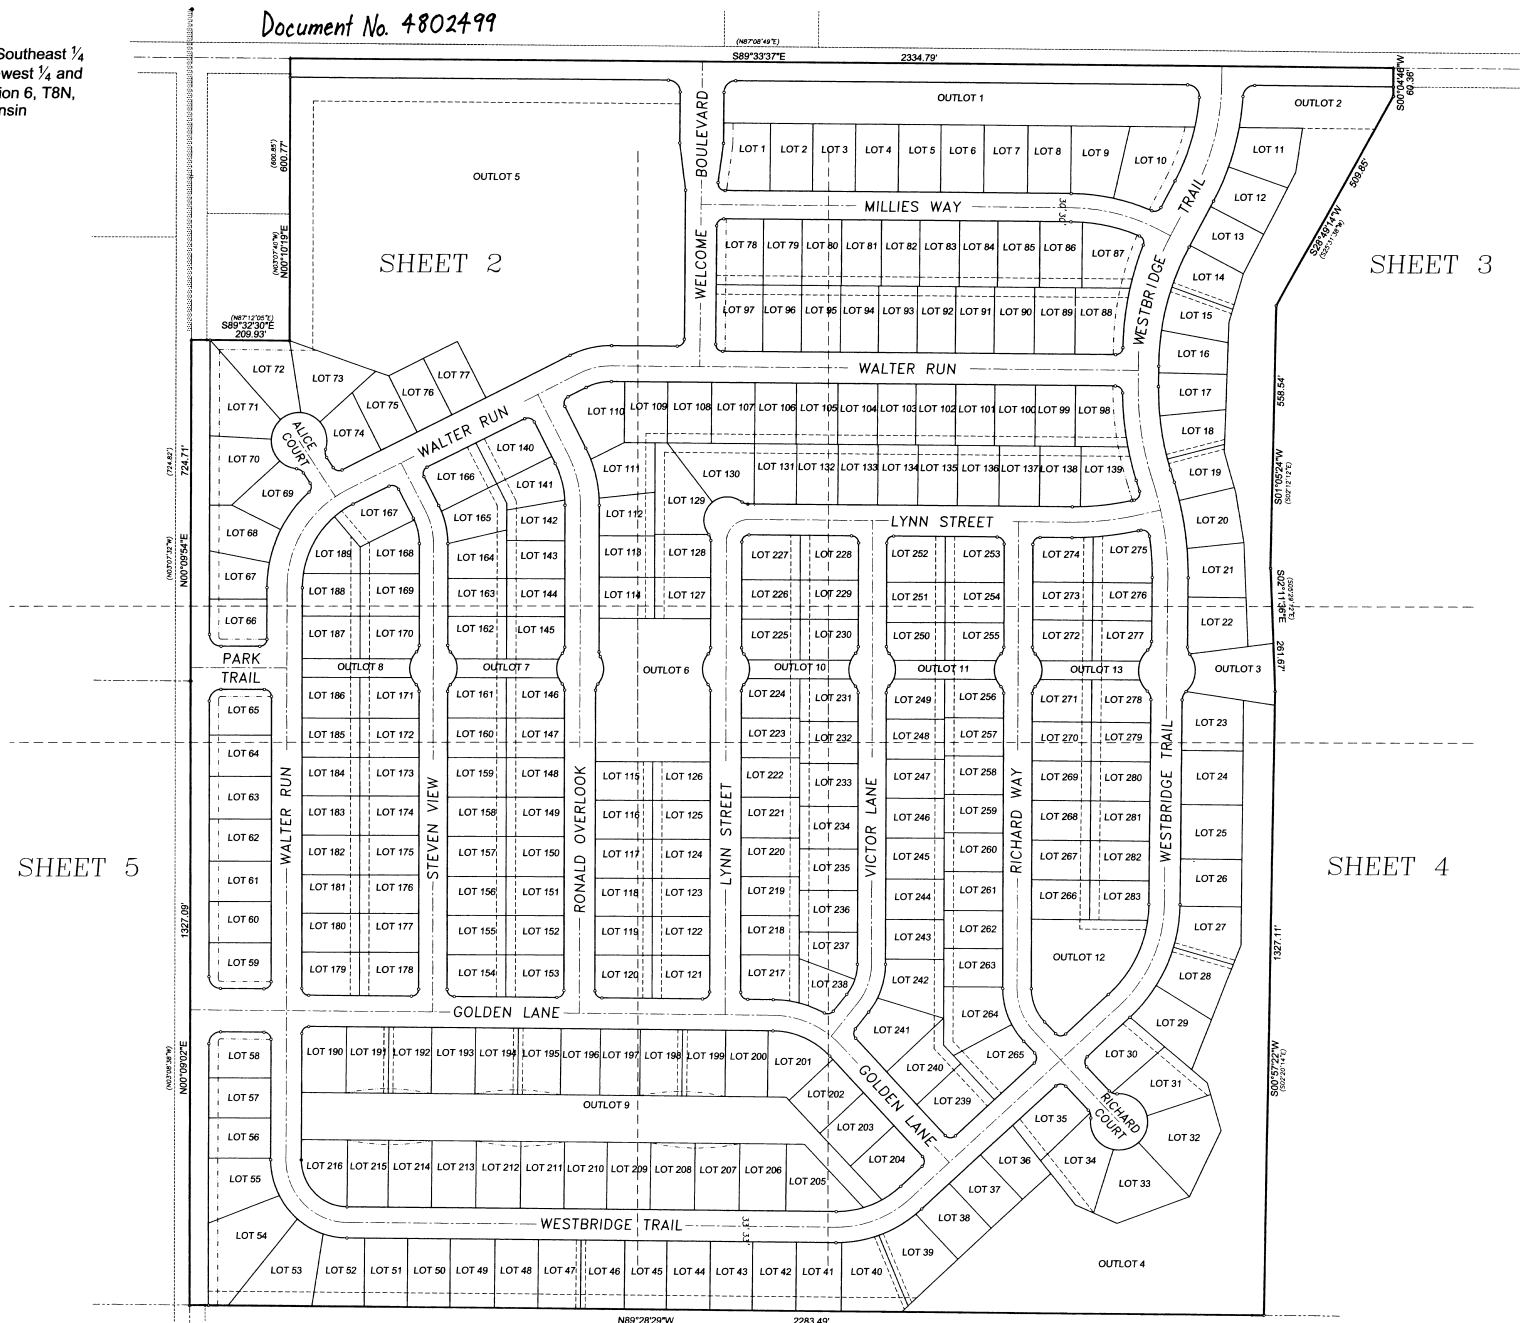

WESTBRIDGE


Scale: 1" = 80'

Surveyor's Certificate



Northwest 1/4 N00°09'54"E, 724.71 feet (recorded as N03°10'32"W, 724.82 feet) to the Southwest corner of Certified Survey Map No. 8330, thence along the South line of said Certified Survey Map S89°33'32"E (recorded as N87°12'05"E), 209.93 feet to the Southeast corner of said Certified Survey Map, thence along the East line of said Certified Survey Map and the East line of Certified Survey Map No. 8318, N00°10'19"E, 600.77 feet (recorded as N03°10'40"W, 600.85 feet) to the North line of the South 1/2 of the said Northwest 1/4, thence along said North line S89°33'32"E (recorded as N87°10'49"E), 2334.79 feet to the center line of a unnamed creek, thence along said center line S00°04'46"W (recorded as S03°12'50"E), 60.36 feet, thence continuing along said center line S28°49'14"W (recorded as S25°31'38"W), 508.85 feet, thence continuing along said center line S02°02'24"W (recorded as S02°12'12"E), 558.54 feet, thence continuing along said center line S02°11'36"E (recorded as S03°29'12"E), 261.67 feet, thence continuing along said center line S00°57'22"W (recorded as S02°07'47"E), 1327.11 feet to the South line of the North 1/2 of the said Southwest 1/4, thence along said center line N89°29'20"W, 2283.49 feet (recorded as S87°13'31"W, 2283.53 feet) to the West line of the said Southwest 1/4, thence along said West line N00°09'02"E (recorded as N03°10'38"W), 1327.09 feet to the said West 1/2 corner and the point of beginning. The above described parcel contains 6,035.055 square feet or 138.057 acres.

Daniel V. Birrenkott, RLS S-1531

Curve Table

Notes:

- 1) This survey is subject to all and all agreements and easements of record and those that may have not been recorded.
- 2) Before any digging, boring, construction, etc., is done on or near the lands in this subdivision, Dagers Hotline shall be called at 1-800-242-8511 for the safety and liability purposes for all involved.
- 3) The lands within this subdivision shall be served by underground utility.
- 4) UTILITY EASEMENTS: No utility pedestals may be constructed along street rights of way without the developer and other servicing utility companies consent.
- 8) Village Ordinance and Restrictive Covenants prohibit the placement of structures or alteration or grades within the storm water management areas.

Legend:

- = Found 3/4" Iron Rebar
- ▲ = Found Pk Nail
- △ = Set Railroad Spike
- = 1-1/4" O.D. x 30" Iron Rebar Set.
- Weight = 4.303 Lbs/Ft.
- ALL OTHER LOT AND OUTLOT CORNERS ARE MARKED WITH 1.1" x 24" IRON PIPE BUSHING 1.1 LBS./LN.FT.
- = 75' Wetland Buffer Line
- = Delimited Wetlands
- = Floodplain Line
- = Meander Line
- DTP = Dedicated to the Public (unimproved roads)

Revised: October 6, 2011

BIRRENKOTT SURVEYING
BIRRENKOTT SURVEYING INC.
1677 N. BRISTOL STREET
SUN PRAIRIE, WI 53590
608-837-7463


PREPARED FOR:
DOV TIERNEY
3564 EGRE ROAD
DEFOREST, WI 53532
608-837-0102

L-2005/051294/051294-011/051294-FP-C
J-2005/051294/051294-FP-C
SHEET 2 OF 5
051294-FP-C

There are no objections to this plat with respect to Secs. 236.15, 236.16, 236.20 and 236.21(1) and (2), Wis. Stats. as provided by s. 236.12, Wis. Stats.

Certified October 10, 2011

Paul M. Down
Department of Administration

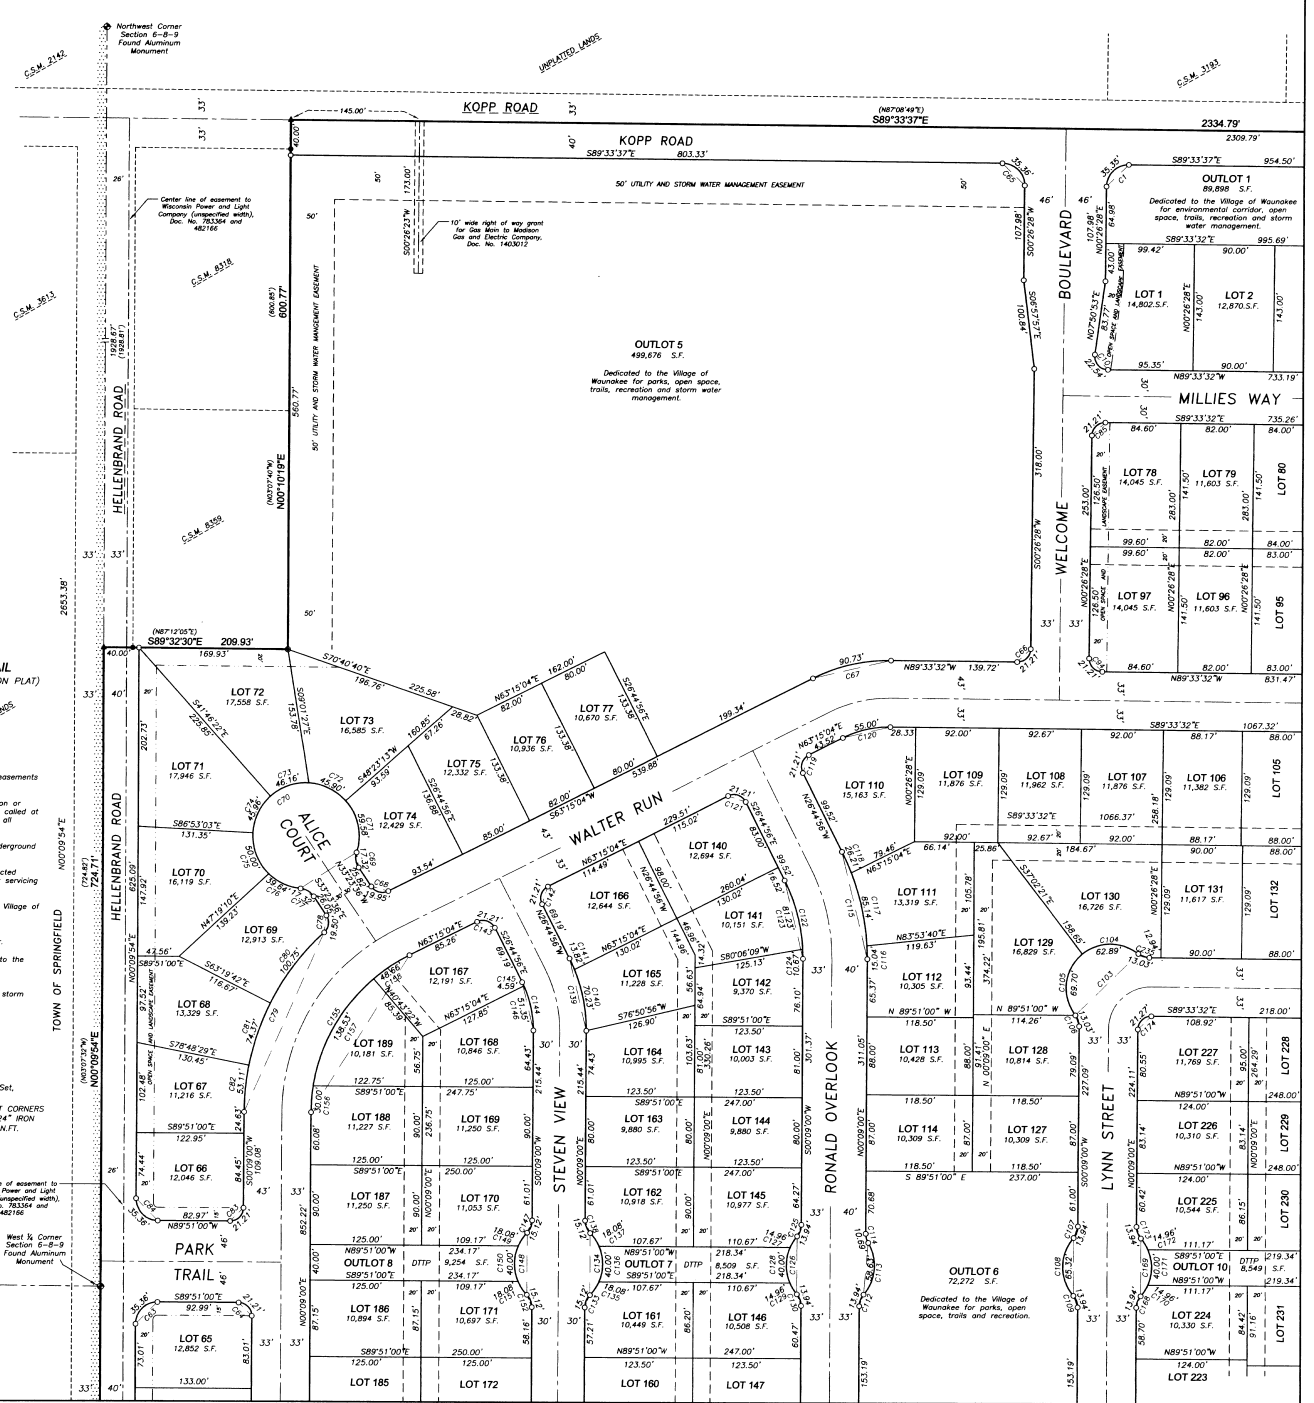

Part of the Southwest $\frac{1}{4}$ of the Northwest $\frac{1}{4}$, part of the Southeast $\frac{1}{4}$ of the Northwest $\frac{1}{4}$, part of the Northeast $\frac{1}{4}$ of the Southwest $\frac{1}{4}$ and the Northwest $\frac{1}{4}$ of the Southwest $\frac{1}{4}$ all located in Section 6, T8N, R9E, Village of Waunakee, Dane County, Wisconsin

WESTBRIDGE


Scale: 1" = 50'


Notes:

- 1) This survey is subject to any and all agreements and easements of record and those that may have not been recorded.
- 2) Before any digging, boring, construction, etc., is done on or near the lands in this subdivision, Diggers Hotline shall be called at 1-800-242-8511 for the safety and liability purposes for all involved.
- 3) The lands within this subdivision shall be served by underground utilities.
- 4) UTILITY EASEMENTS: No utility pedestals may be constructed along street rights of way without the developer and other servicing utility companies consent.
- 8) Village Ordinance and Restrictive Covenants prohibit the placement of structures or alteration of grades within the storm water management easement areas.

Curve Table


UTILITY & STORM WATER MANAGEMENT EASEMENT (UNLESS OTHERWISE NOTED ON PLAT)

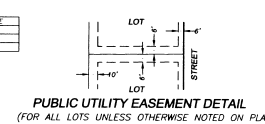

Legend:

- = Found 3/4" Iron Rebar
- ▲ = Found PK Nail
- △ = Set Railroad Spike
- = 1-1/4" O.D. x 30" Iron Rebar Set Weight = 4.302 LBS/LF
- ALL OTHER LOT AND OUTLOT CORNERS ARE MARKED WITH A 1" x 24" IRON PIPE WEIGHING 1.13 LBS/LIN.FT.
- = 75' Wetland Buffer Line
- - - - - = Delineated Wetlands
- = Floodplain Line
- . - . - = Meander Line
- DTTP = Dedicated to the Public



Revised: October 6, 2011

There are no objections to this plat with respect to Secs. 236.15, 236.16, 236.20 and 236.21(1) and (2), Wis. Stats. as provided by s. 236.12, Wis. Stats.

Certified October 12th, 2011
Daniel W. Birrenkott
Department of Administration

BIRRENKOTT SURVEYING
BIRRENKOTT SURVEYING INC.
1677 N. BRISTOL STREET
SUN PRAIRIE, WIS. 53590
608-837-7463

PREPARED FOR:
DON TERNEY
3564 EGRE ROAD
DEFOREST, WI 53532
608-837-0102

L:\2005\051294\051294-2011\051294-FP-C
J:\2005\CARLSON\051294-FP-C
SHEET 4 OF 5
051294-FP-C

